


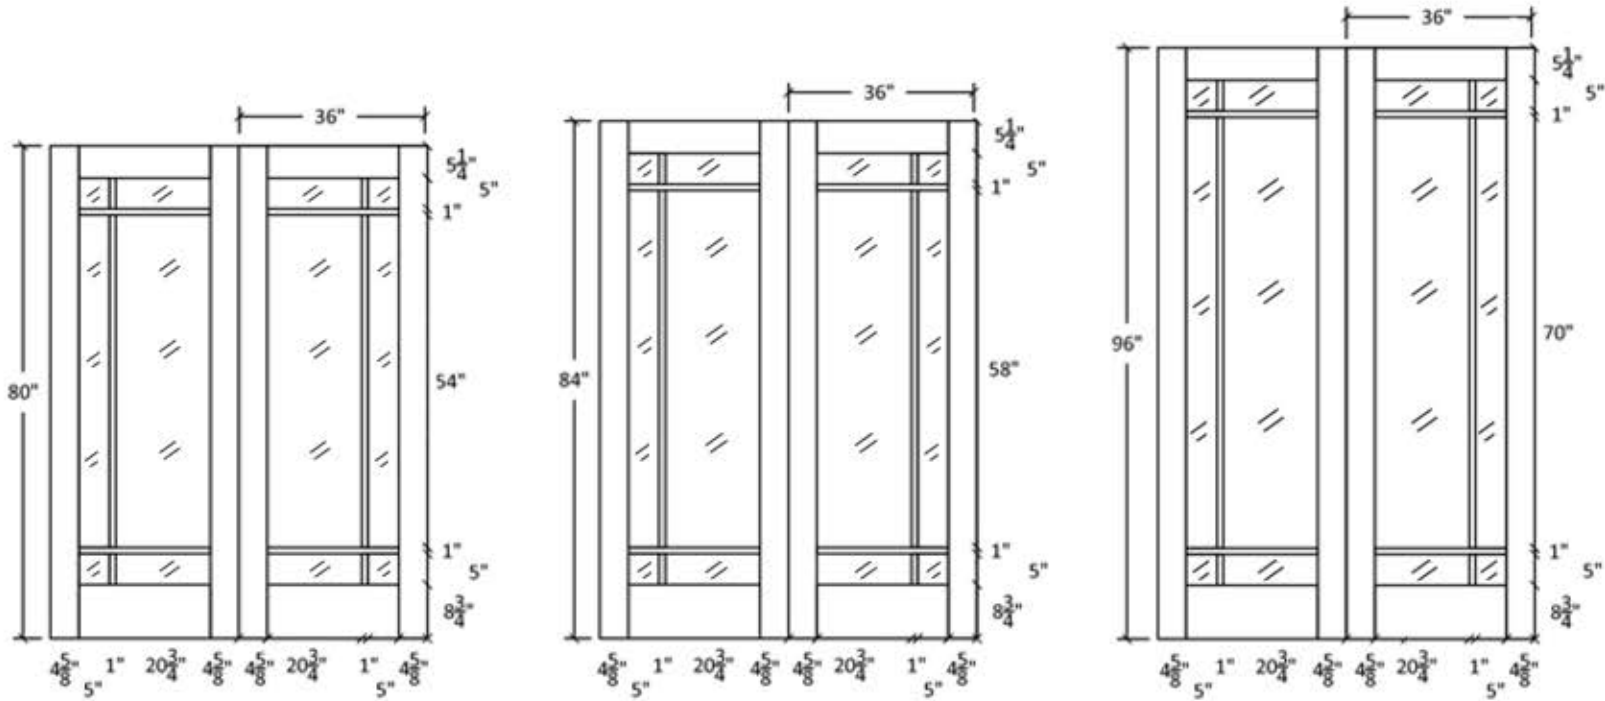


IM-806P-OS


With Wide Mullion




Profile:4316

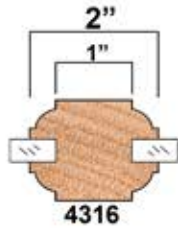

Profile:321

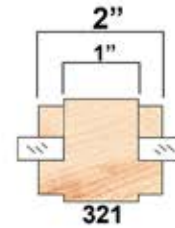

Profile:4032

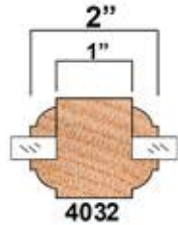

Additional door sizes available in Straight, Arch, and Cathedral Doors - Custom drawings per request



DOOR TYPE	MATERIAL DESCRIPTION

Project Title	Project Number	Project Address	Project Phone	Project E-Mail	Contractor	Sheet Title


REVISED	No.	Date	By	Description

Scale	
Date Issued	
Sheet Number	




IM-806P-OS-A


With Wide Mullion

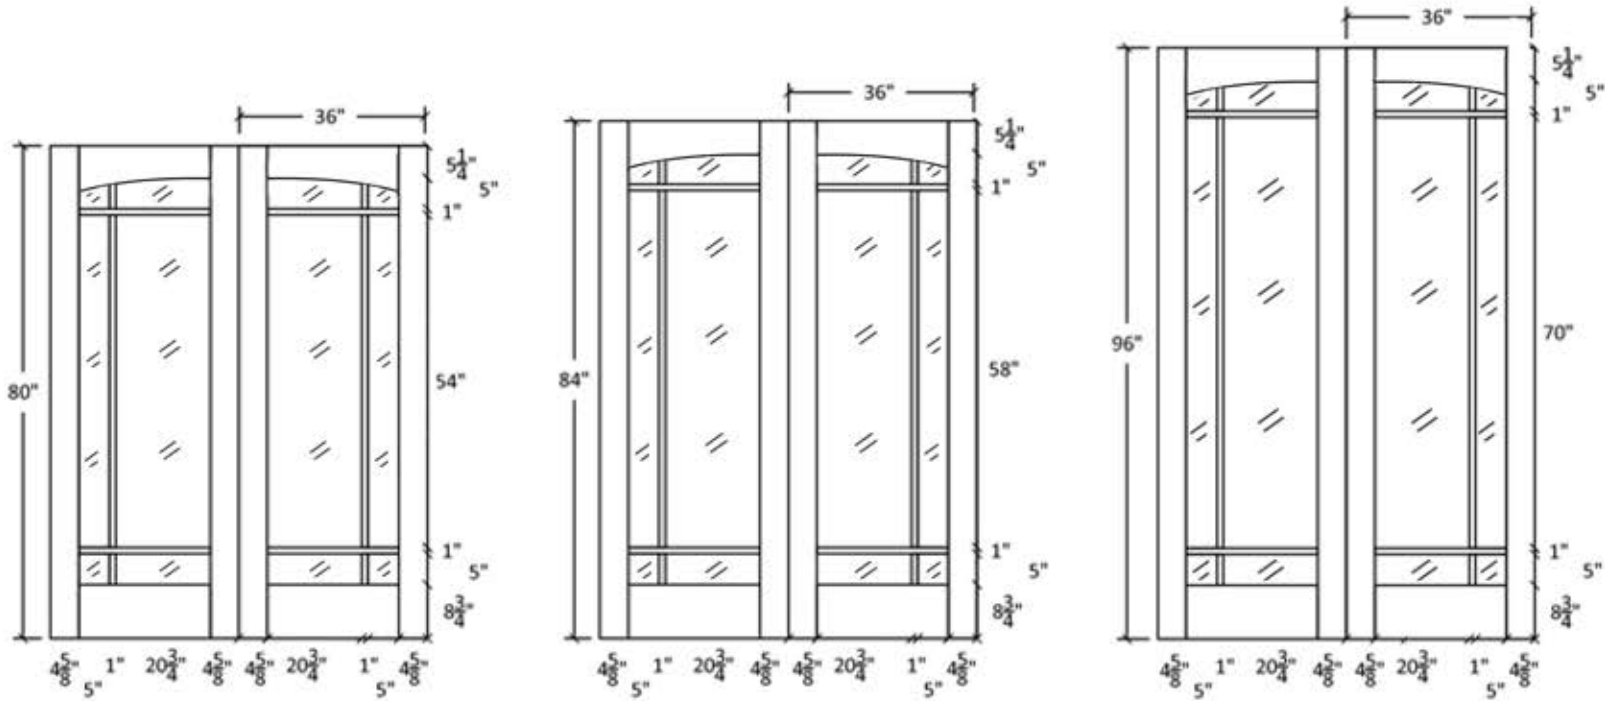


Profile:4316

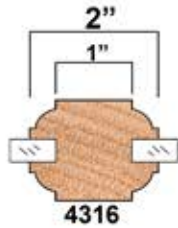

Profile:321

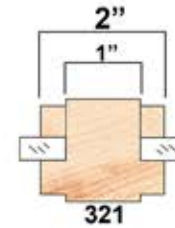

Profile:4032

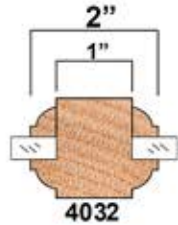

Additional door sizes available in Straight, Arch, and Cathedral Doors - Custom drawings per request



DOOR TYPE	MATERIAL DESCRIPTION

Project Title	Project Number	Project Address	Project Phone	Project E-Mail	Contractor	Sheet Title




REVISED	No.	Date	By	Description

Scale	
Date Issued	
Sheet Number	




IM-806P-OS

With Narrow Mullion

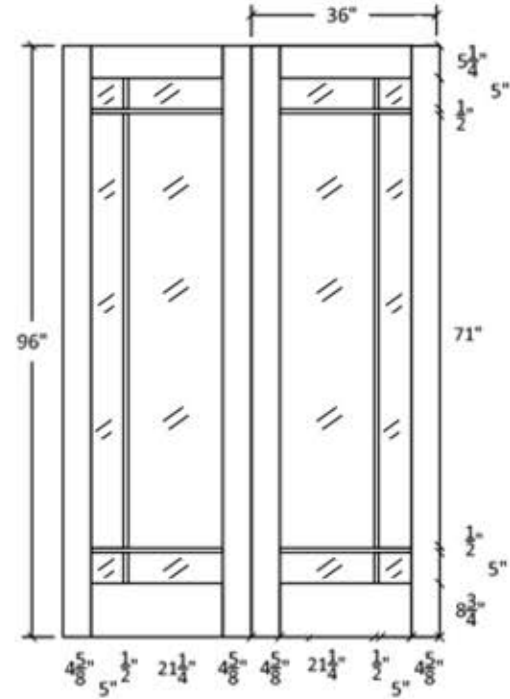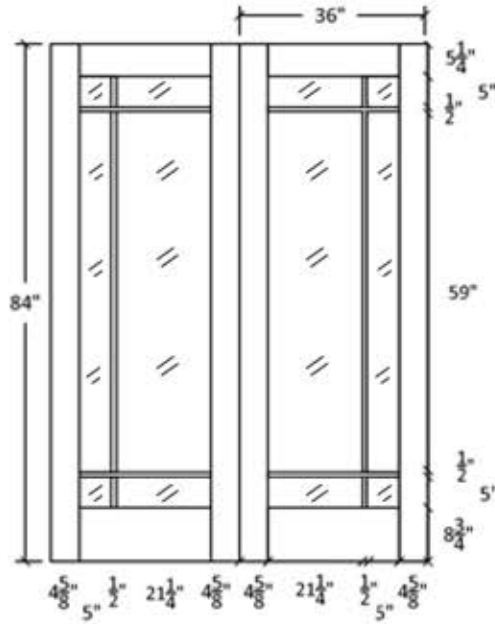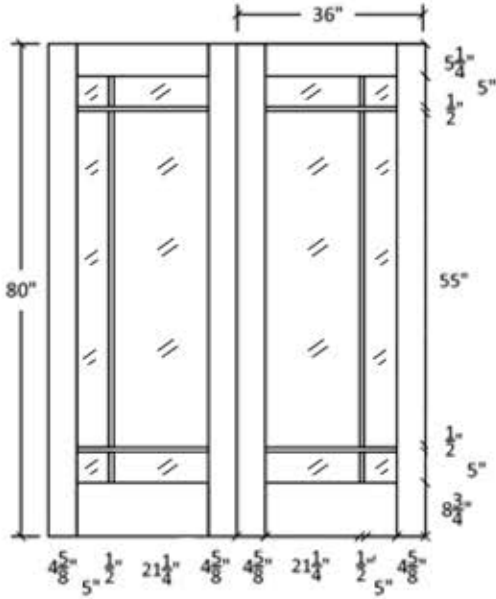

Profile:4316

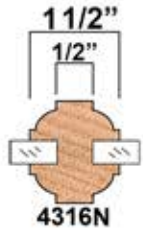

Additional door sizes available in Straight, Arch, and Cathedral Doors - Custom drawings per request



DOOR TYPE	MATERIAL DESCRIPTION

Project Title	Project Number	Project Address	Project Phone	Project E-Mail	Contractor	Sheet Title


REVISED	No.	Date	By	Description

Scale	
Date Issued	
Sheet Number	




IM-806P-OS-A

With Narrow Mullion

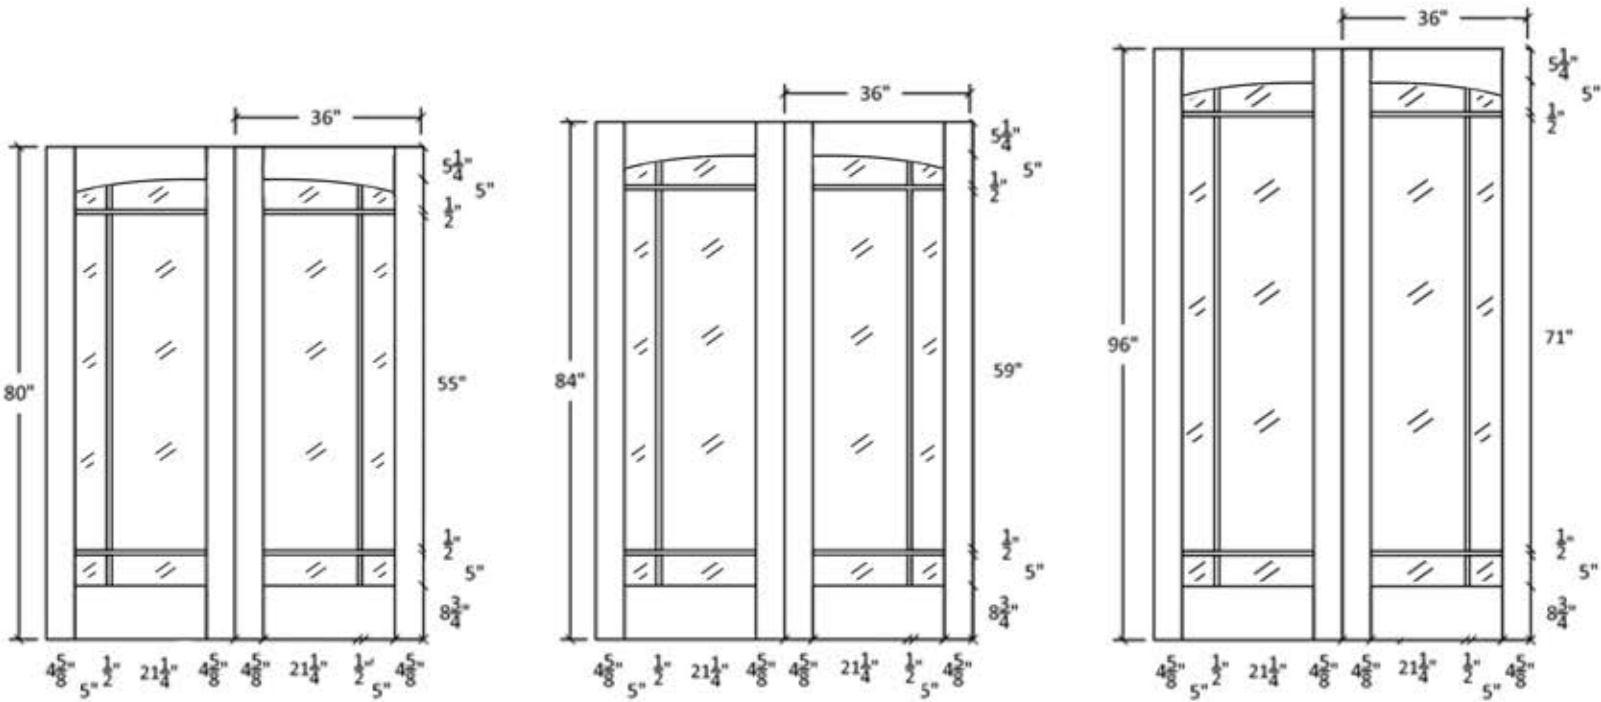

Profile:4316

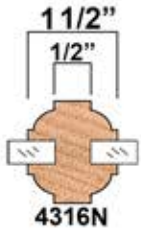

Additional door sizes available in Straight, Arch, and Cathedral Doors - Custom drawings per request



DOOR TYPE	MATERIAL DESCRIPTION

Project Title	Project Number	Project Address	Project Phone	Project E-Mail	Contractor	Sheet Title

REV	DATE	BY	DESCRIPTION

Scale	
Date Issued	
Sheet Number	